
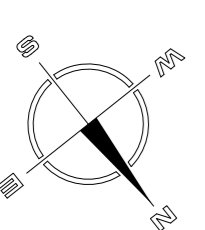


REMARQUES :

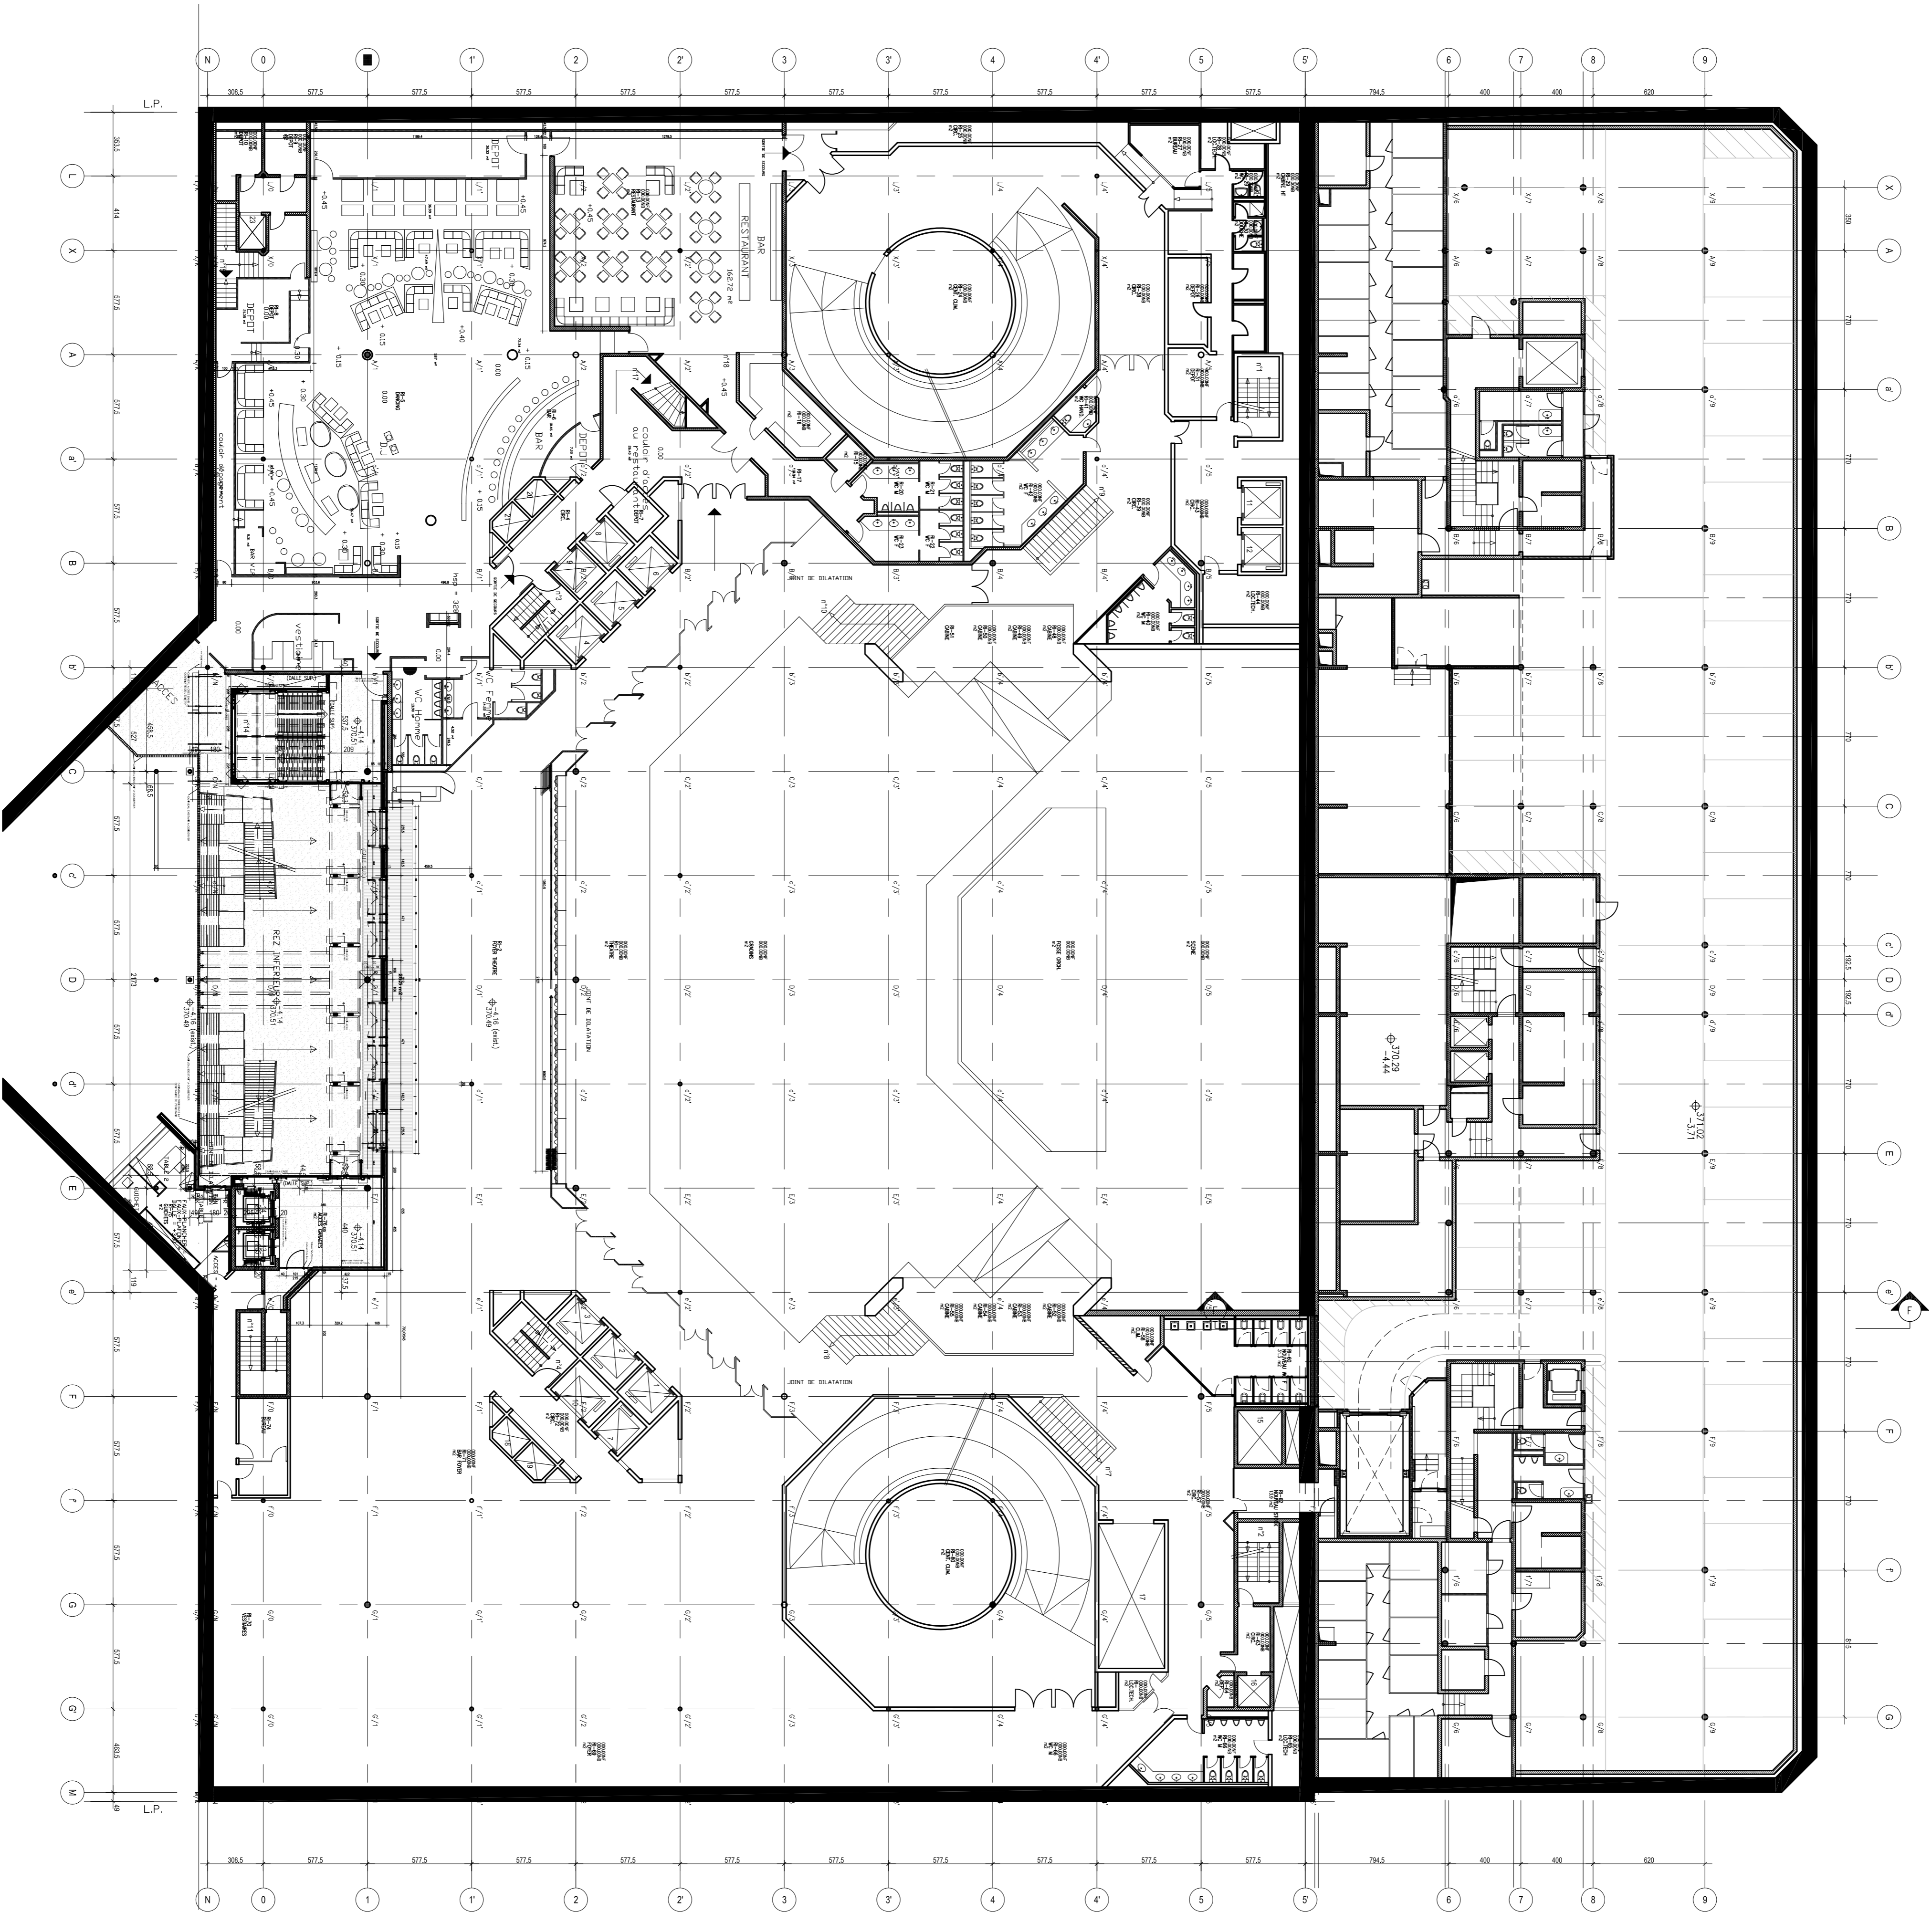

PLAN DE REVISION
R0 - REZ INTERIEUR
ETAT EXISTANT

1505
IC1_R0_109004
IC1_010001_05-09
preliminaire 0008
1200 / A1

Grand Hotel Kempinski
Renovation

1505
IC1_R0_109004
IC1_010001_05-09
preliminaire 0008
1200 / A1